


WRITTEN DIMENSIONS ONLY, DO NOT SCALE DRAWINGS.

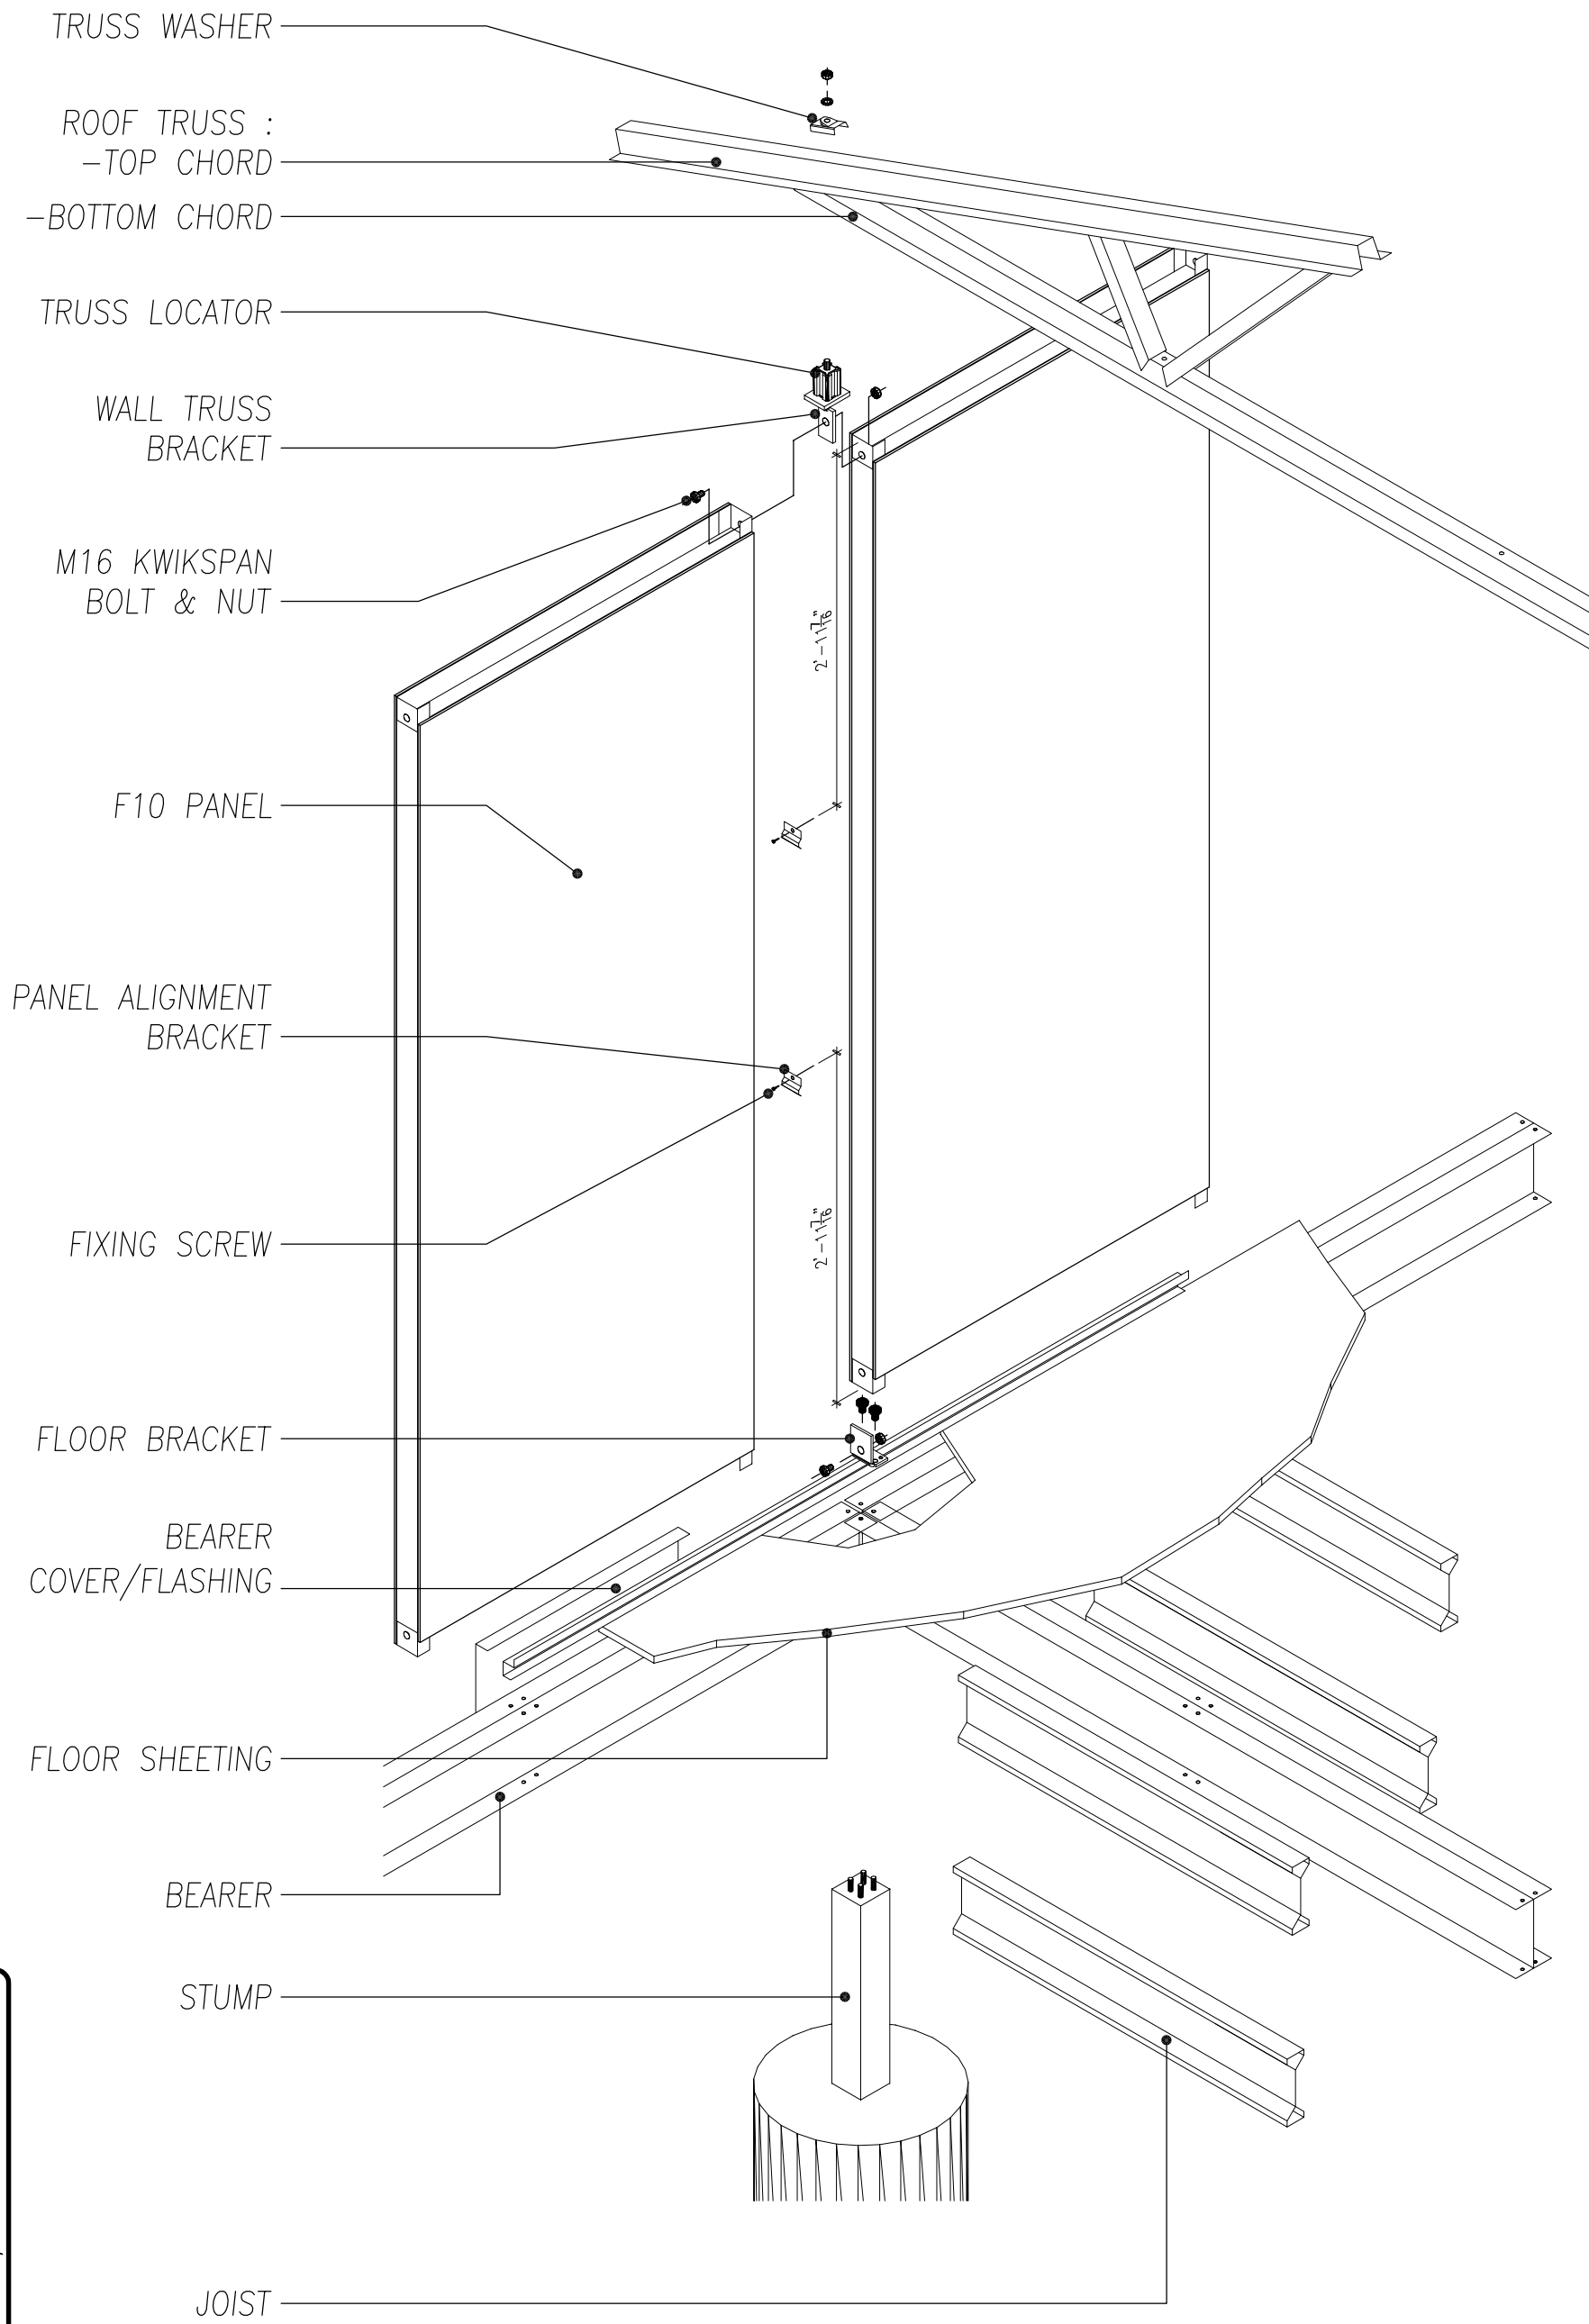

DETAIL DRAWING TITLE :

EXPLODED COMPONENTRY DETAIL

DRAWN BY : TD
DATE : 01-09-08
CHECKED :
A3 SCALE : N.T.S.

REV	BY	DATE	REV	BY	DATE
B	MN	19-02-09			
A	K.S.	07-10-08			

DRAWING REVISIONS

FORCE 10 INTERNATIONAL PTY LTD
 30 ACANTHUS STREET, DARRA
 QUEENSLAND, AUSTRALIA 4076
 PH: +61 7 37162002 FX: +61 7 37162078
 email:- info@force10international.org
 web:- http://www.force10international.org

THE FORCE 10 ENGINEERED BUILDING SYSTEM IS PROTECTED BY WORLD-WIDE PATENTS. THIS DRAWING MAY NOT BE COPIED OR REPRODUCED IN PART OR WHOLE WITHOUT WRITTEN CONSENT FROM FORCE 10.

FORCE10TM

"BUILDING SOLUTIONS FOR THE WORLD"
 QUALITY APPROVED TO AS/NZS ISO9001

REVISION : B

DETAIL DRAWING NUMBER : DT-056

SCALE : N.T.S.

DRAWING REVISIONS

REVISION : B